


FOR TENDER

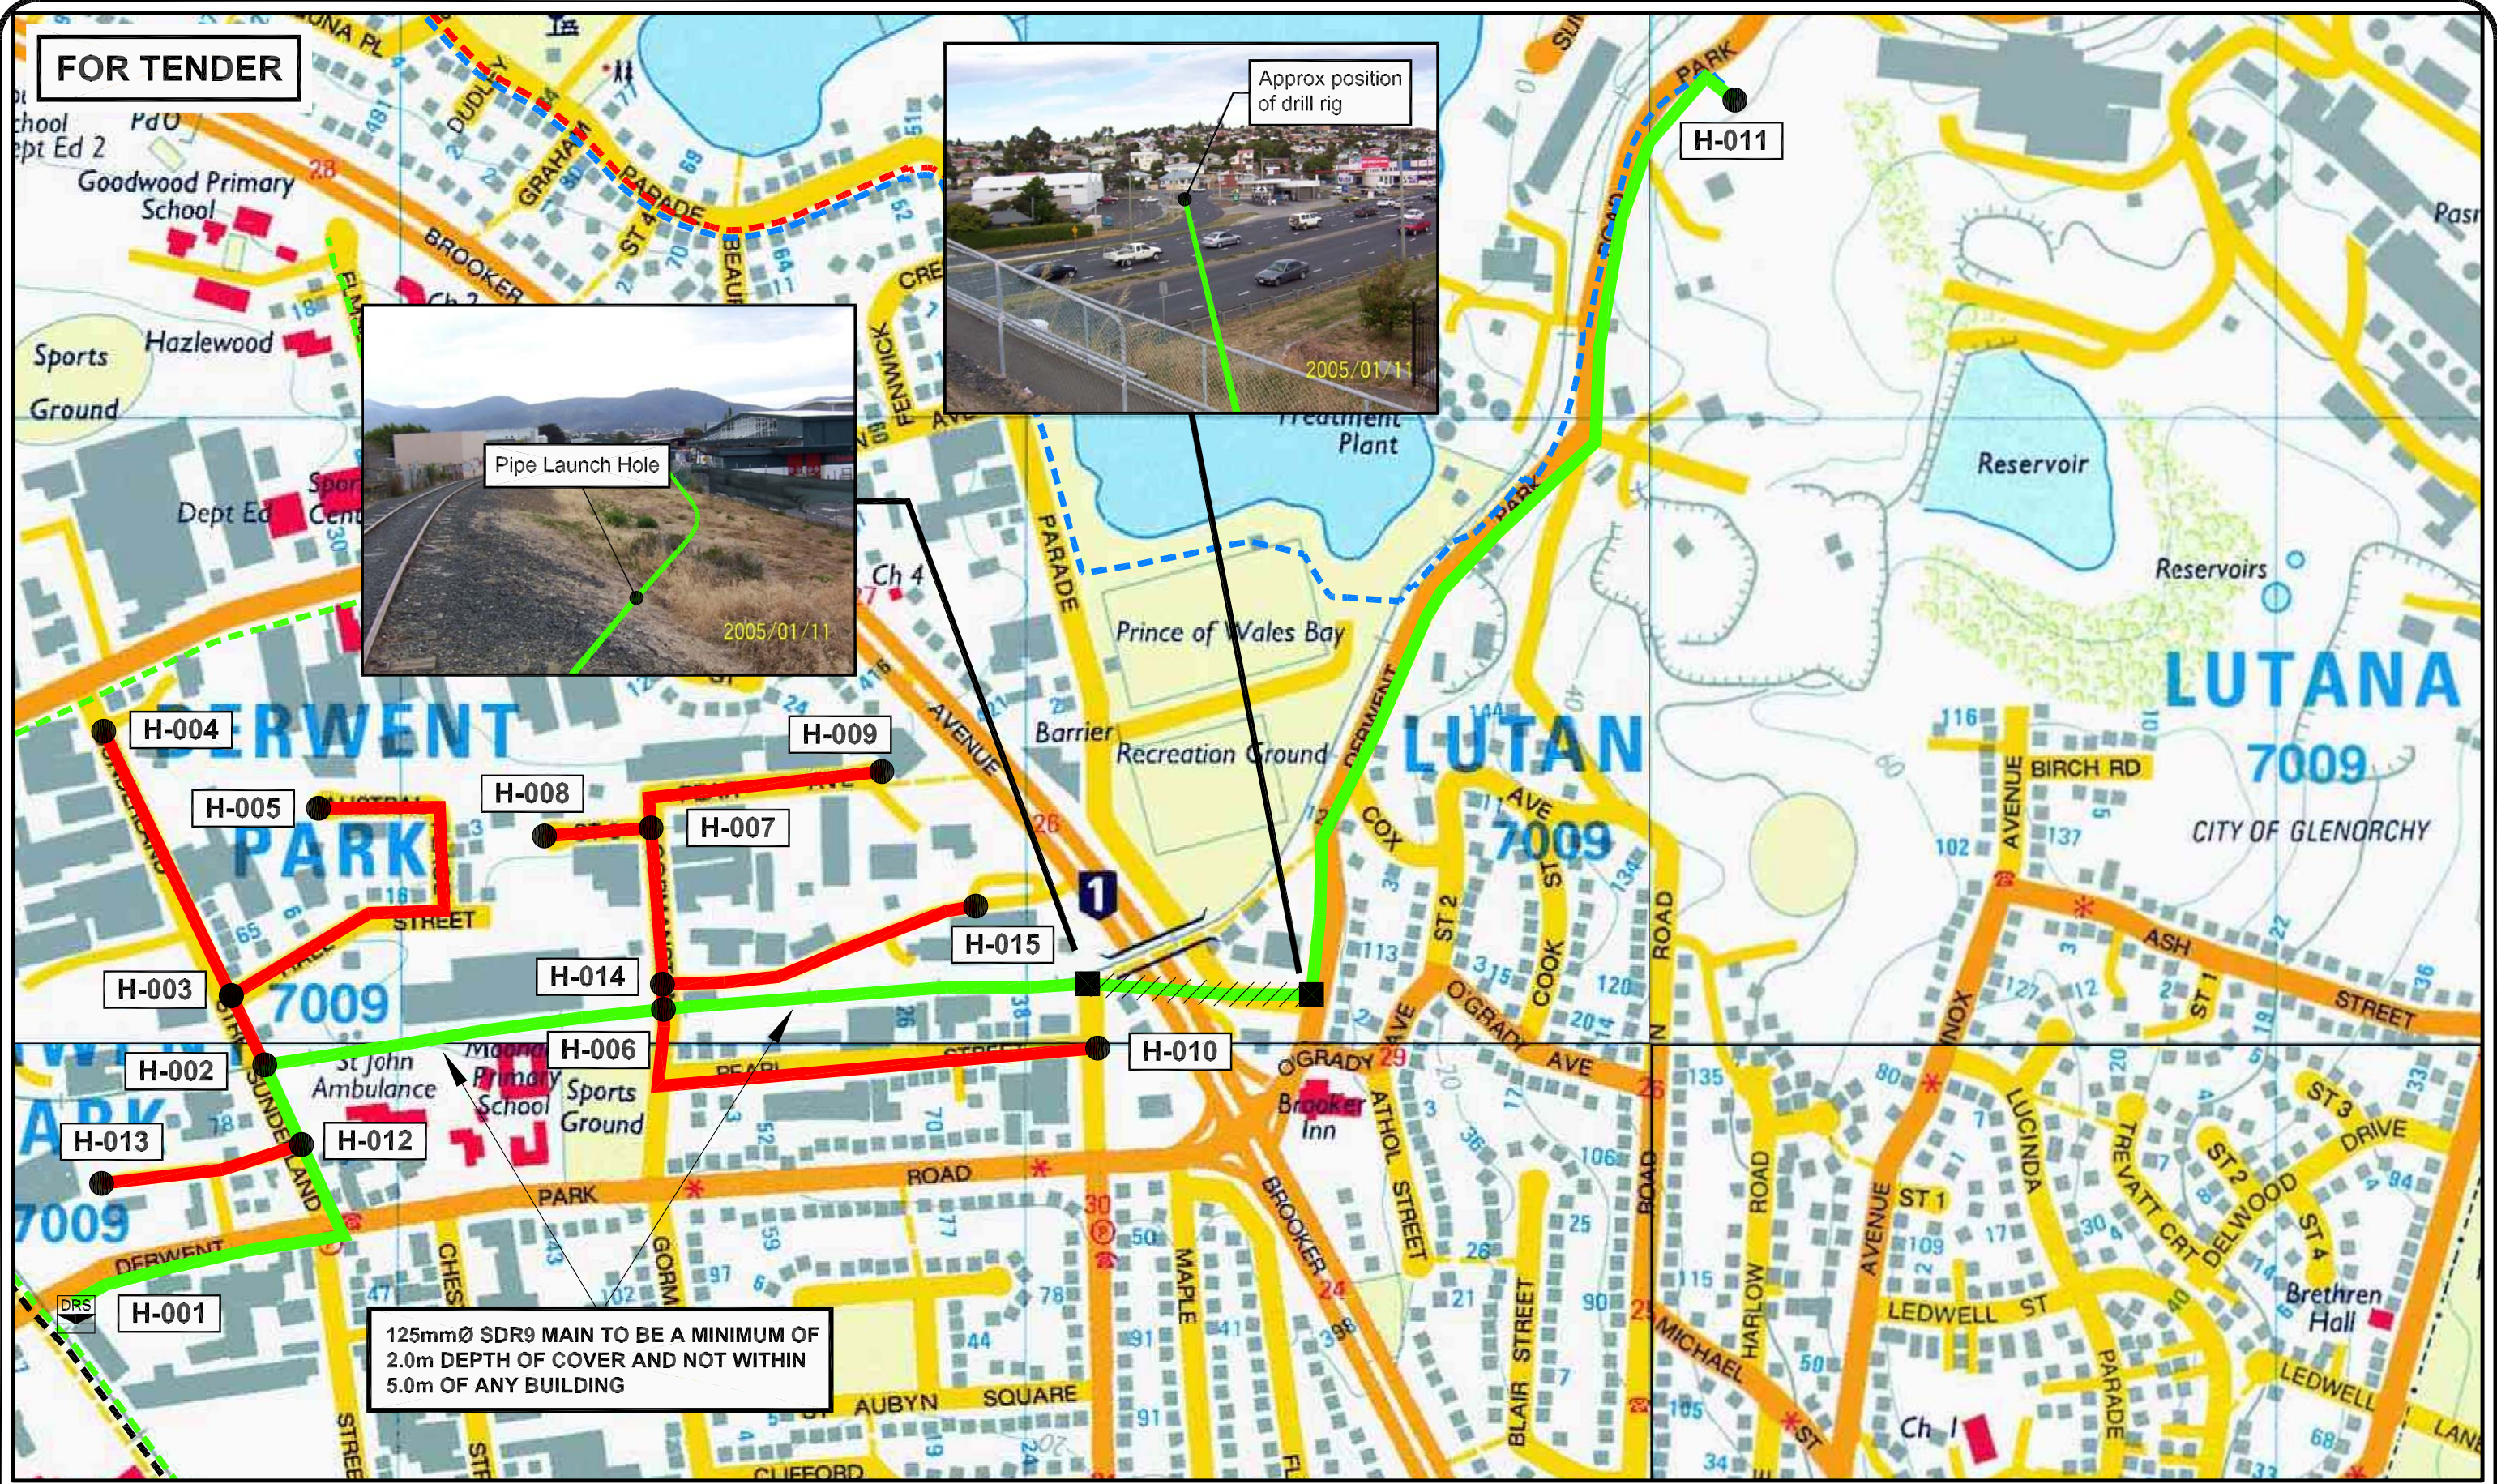

Amendments	By	Date	App'd
Connections H-012, 013, 014 and 015 added.	A.G.B.	07/05/05	B.J.P.

By	Date
A.G.B.	07/05/05

By	Date
Designed A. Bambridge	14/01/05
Drawn G. Bennett	14/01/05
Checked A. Bambridge	14/01/05
Approved B. Parsons	14/01/05
Drawing of Drawings	Revision No. 01
Scale NTS	
Dwg. Source	
Source Ref. No. TGP/1/4/0602/R/01	

TASMANIAN GAS PROJECT
HOBART GAS NETWORK
ZINIFEX MAINS REINFORCEMENT AND
INDUSTRIAL ESTATE RETICULATION

POWERCO
 GAS DIVISION

Code	
A3:	